



3D PERSPECTIVE VIEWS
NOT TO SCALE




RECESSED LIGHTING
IN SOFFIT AT ENTRY
FRONT ELEVATION
SCALE: 1/4" = 1'-0"

RECESSED LIGHTING
IN SOFFIT ABOVE GARAGES

RECESSED LIGHTING
IN SOFFIT ABOVE GARAGES

RECESSED LIGHTING
IN SOFFIT AT ENTRY

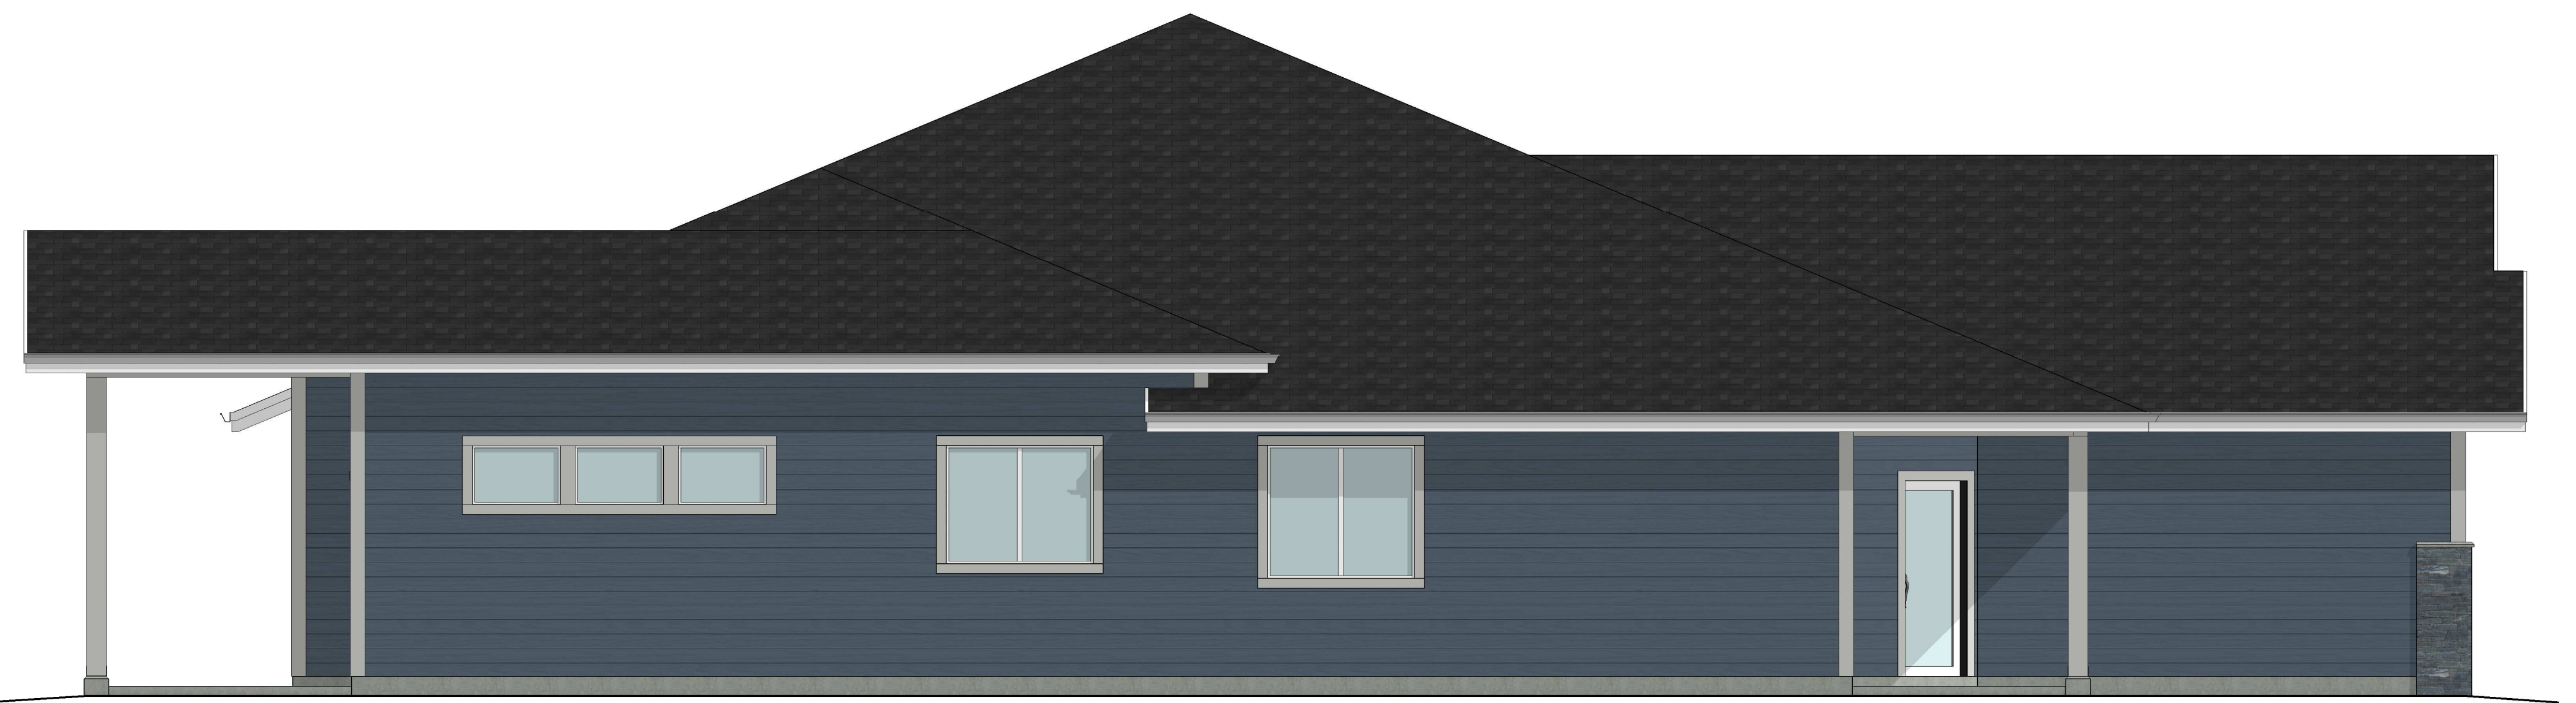

LEFT ELEVATION
SCALE: 1/4" = 1'-0"

EXPOSED GLAZING CALCULATION (TYPICAL BOTH SIDES)	
EXPOSED BUILDING FACE:	759.19 FT ²
(W/ RAISED GREAT ROOM & KITCHEN CEILINGS TO 11'-0")	
GLAZED AREA:	60.50 FT ²
GLAZED PERCENTAGE:	7.97 %
(MAX. ALLOWABLE:	8.00 %)



BACK ELEVATION
SCALE: 1/4" = 1'-0"



RIGHT ELEVATION
SCALE: 1/4" = 1'-0"

PLEASE NOTE
WINDOW OPENINGS TO BE CONFIRMED
BY THE OWNER/CONTRACTOR